



NOTE: CONCRETE WEIR AND SUPPORTS TO BE REMOVED
 -IF ACCEPTABLE THE CONCRETE, FREE OF STEEL REINFORCING
 MAY BE PLACE AS THE UNDERLAYING PORTION OF THE
 PROPOSED RIFFLE

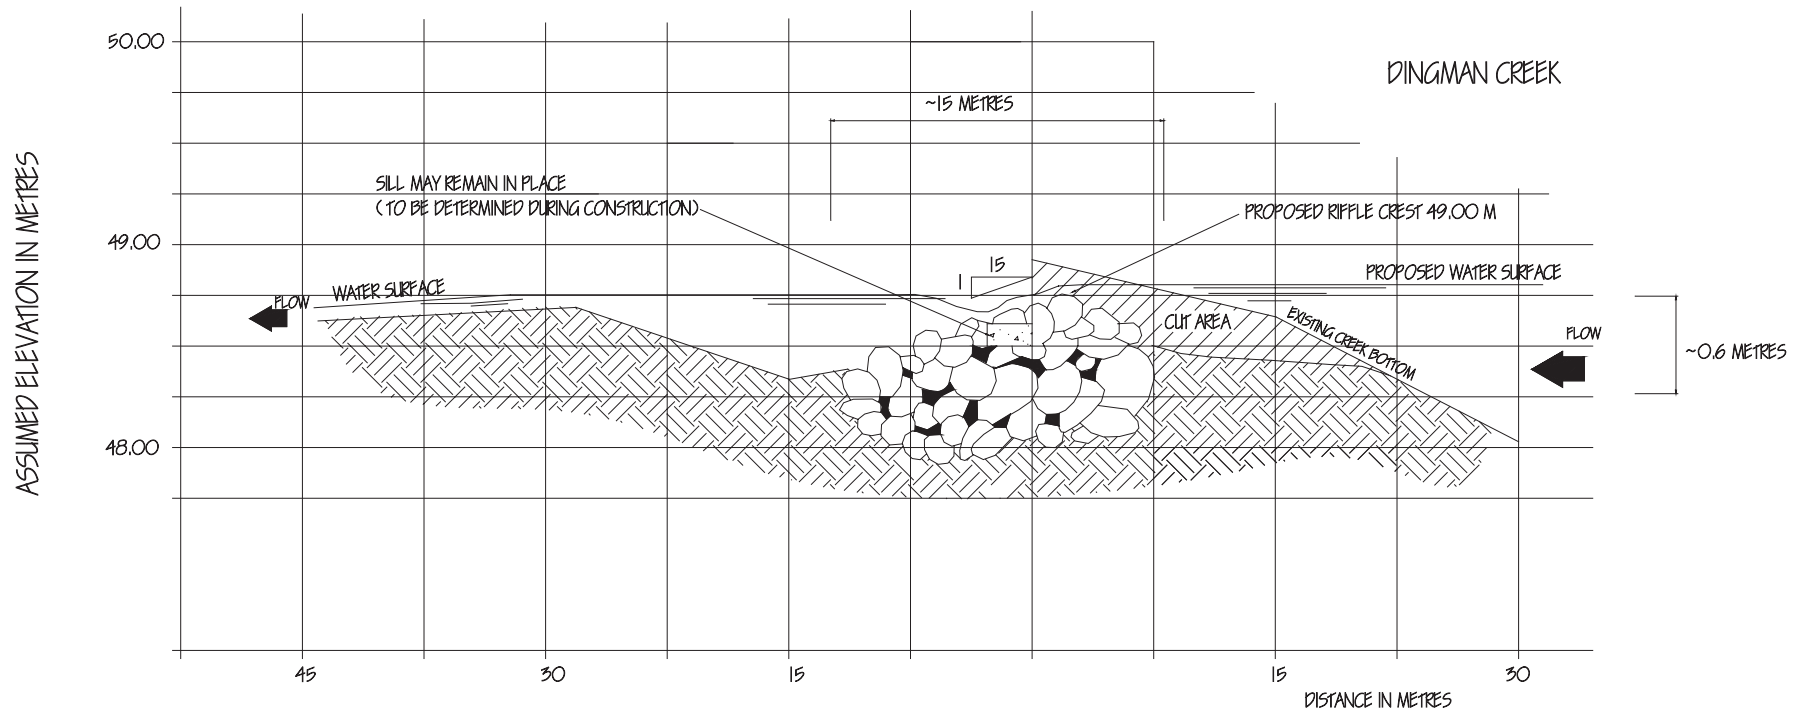

NOTE: CONCRETE WEIR AND SUPPORTS TO BE REMOVED
 -IF ACCEPTABLE THE CONCRETE, FREE OF STEEL REINFORCING
 MAY BE PLACE AS THE UNDERLAYING PORTION OF THE
 PROPOSED RIFFLE

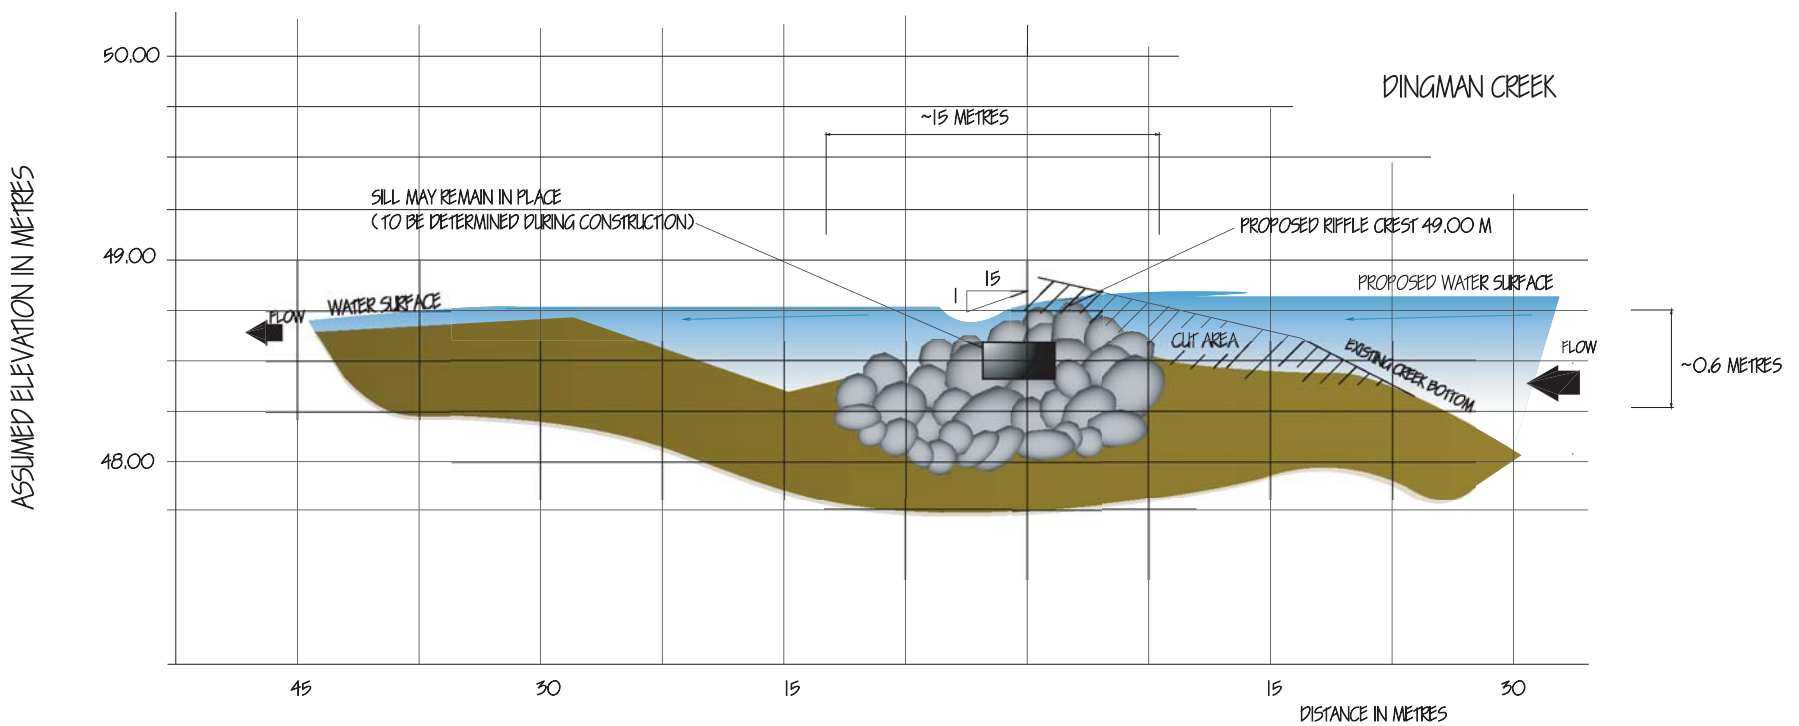

Preferred Option
Figure 4(b)

OPTION 4
 REMOVE WEIR AND HABITAT
 RESTORATION (Rock riffle)

LOCATION
 DINGMAN CREEK CA
 CITY OF LONDON

NOTES:
 THIS DRAWING ILLUSTRATES THE PROPOSED REMEDIATION
 PLANS ASSOCIATED WITH THE WEIR REMOVAL.

APPROVAL MUST BE ACQUIRED FROM THE UPPER THAMES
 RIVER CONSERVATION AUTHORITY, DEPARTMENT OF FISHERIES
 AND OCEANS, CITY OF LONDON AND ONTARIO MINISTRY OF
 NATURAL RESOURCES.

UPPER THAMES RIVER
CONSERVATION AUTHORITY

1424 CLARKE ROAD, LONDON, ONTARIO N5V 5B9
 CONTACT: BRAD GLASMAN

DESIGNED BY: BRAD GLASMAN

DATE: FEBRUARY 2004

PROFILE OF PROPOSED ROCK RIFFLE